


**OPTION 2c: DEMOLISH BOTH SCHOOLS
& BUILD ONE COMBINED NEW SCHOOL TO AREA GUIDE ON OLA SITE**

-  LANSCAPED/GRASS
TOTAL: 20304M²
-  ASPHALT
TOTAL: 1917M²
-  SIDEWALK/CONCRETE
TOTAL: 486M²
-  BASEBALL DIAMONDS/
TOTAL: 2099²

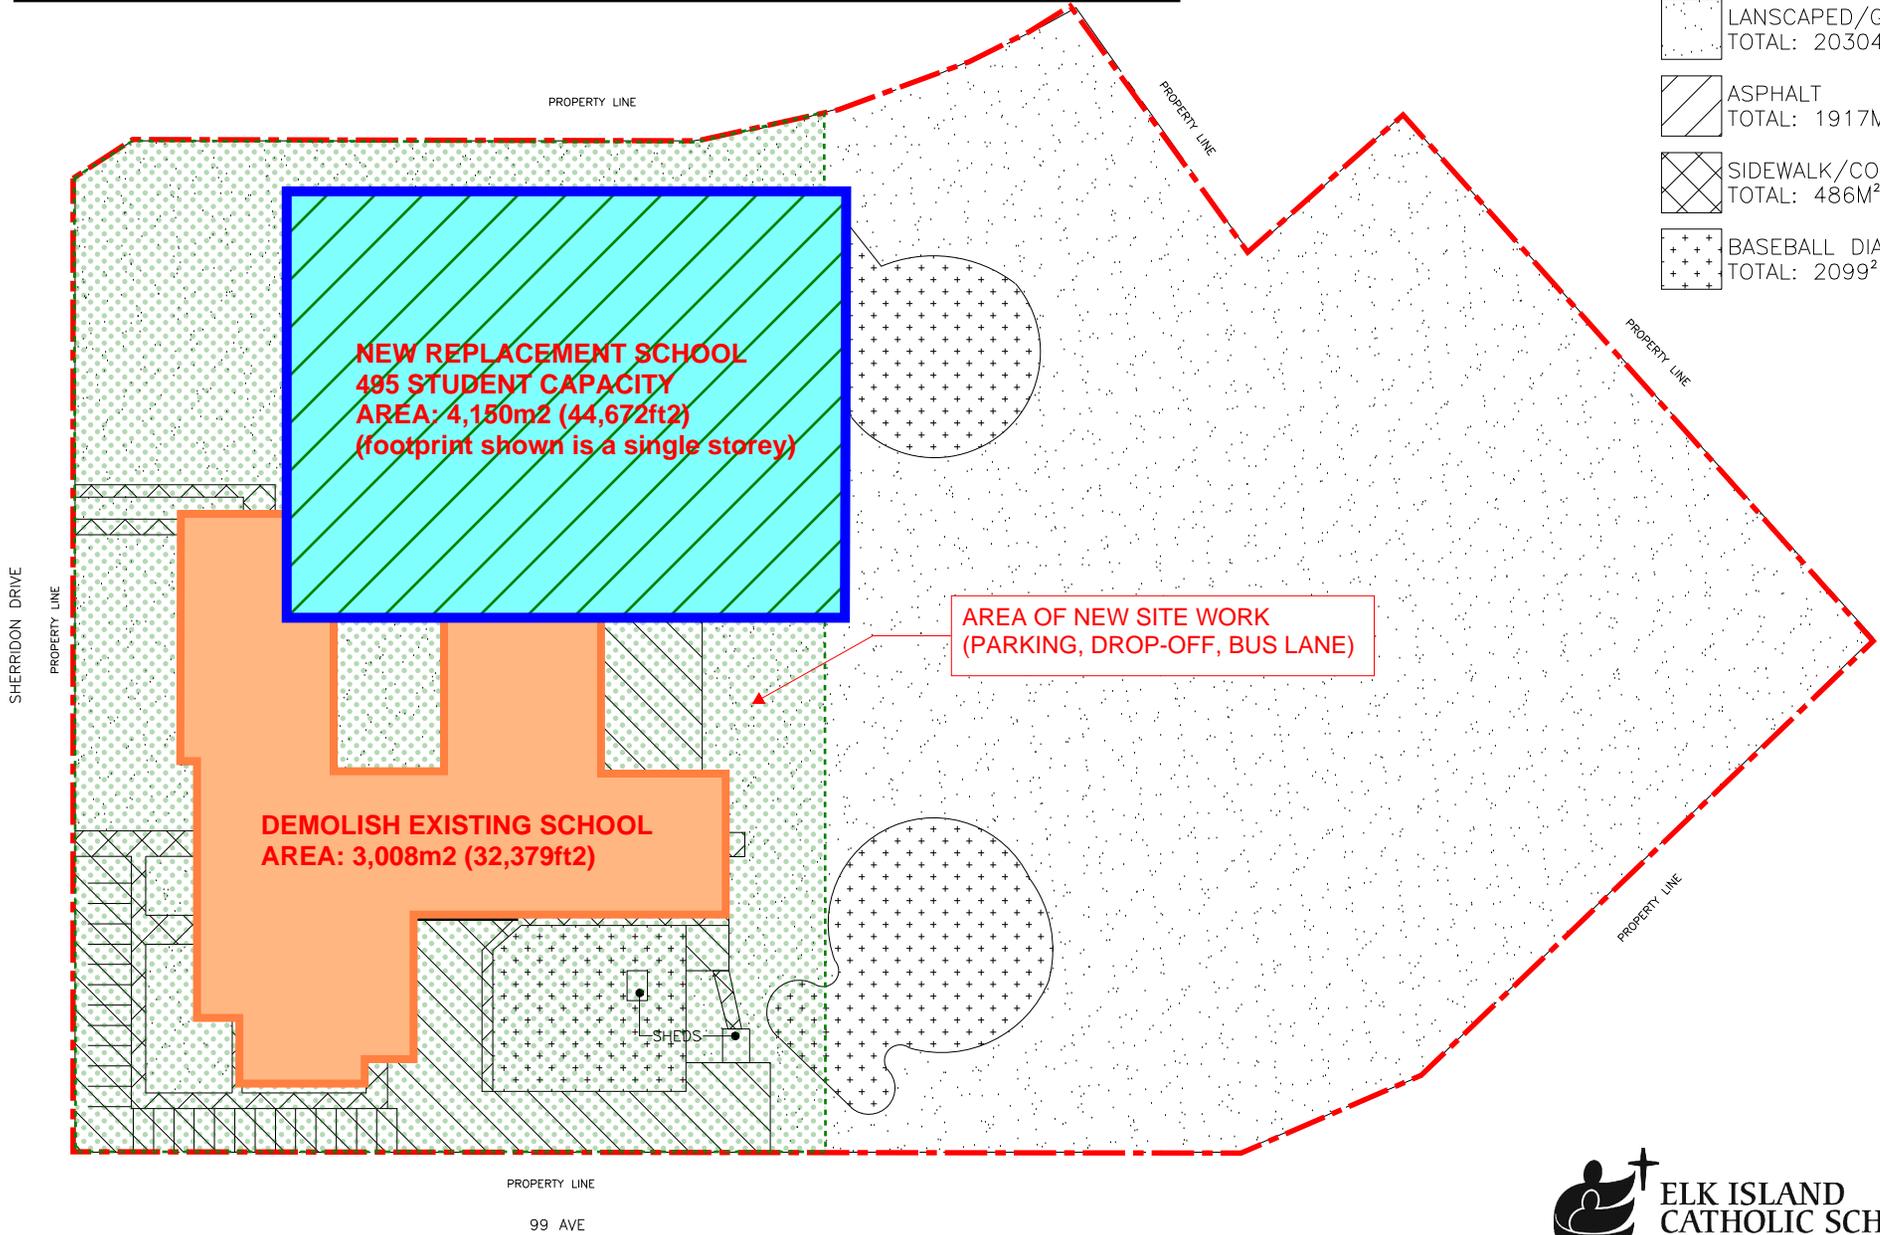

NEW REPLACEMENT SCHOOL
495 STUDENT CAPACITY
AREA: 4,150m² (44,672ft²)
(footprint shown is a single storey)


DEMOLISH EXISTING SCHOOL
AREA: 3,008m² (32,379ft²)

AREA OF NEW SITE WORK
(PARKING, DROP-OFF, BUS LANE)

SHERRIDON DRIVE
PROPERTY LINE

PROPERTY LINE
99 AVE

LEGAL DESCRIPTION
 LOT C
 BLOCK 49
 PLAN 6372M.C.
 SEC13 TWP54 RGE22 W4 RL M
 FT. SASKATCHEWAN ALBERTA

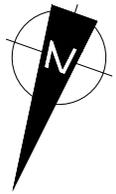

ELK ISLAND CATHOLIC SEPARATE REGIONAL DIVISION NO.41			
OUR LADY OF THE ANGELS CATHOLIC SCHOOL			
9622 SHERRIDON DRIVE FORT SASKATCHEWAN, AB			
1	UPDATED DRAWINGS	07/25/18	DATE: 03/2015
REV.	CONSTRUCTION	DATE	DWN. BY: BB
		SCALE: 1:1000	SITE MAINTENANCE PLAN
			BID ID: B3449A
			FAC CODE: F2212
			SHEET: 1 OF 2