


LEGAL DESCRIPTION
 LOT 16
 BLOCK 156
 PLAN 5911RS
 N1/4 SEC35 TWP52 RGE23 W4M
 SHERWOOD PARK ALBERTA

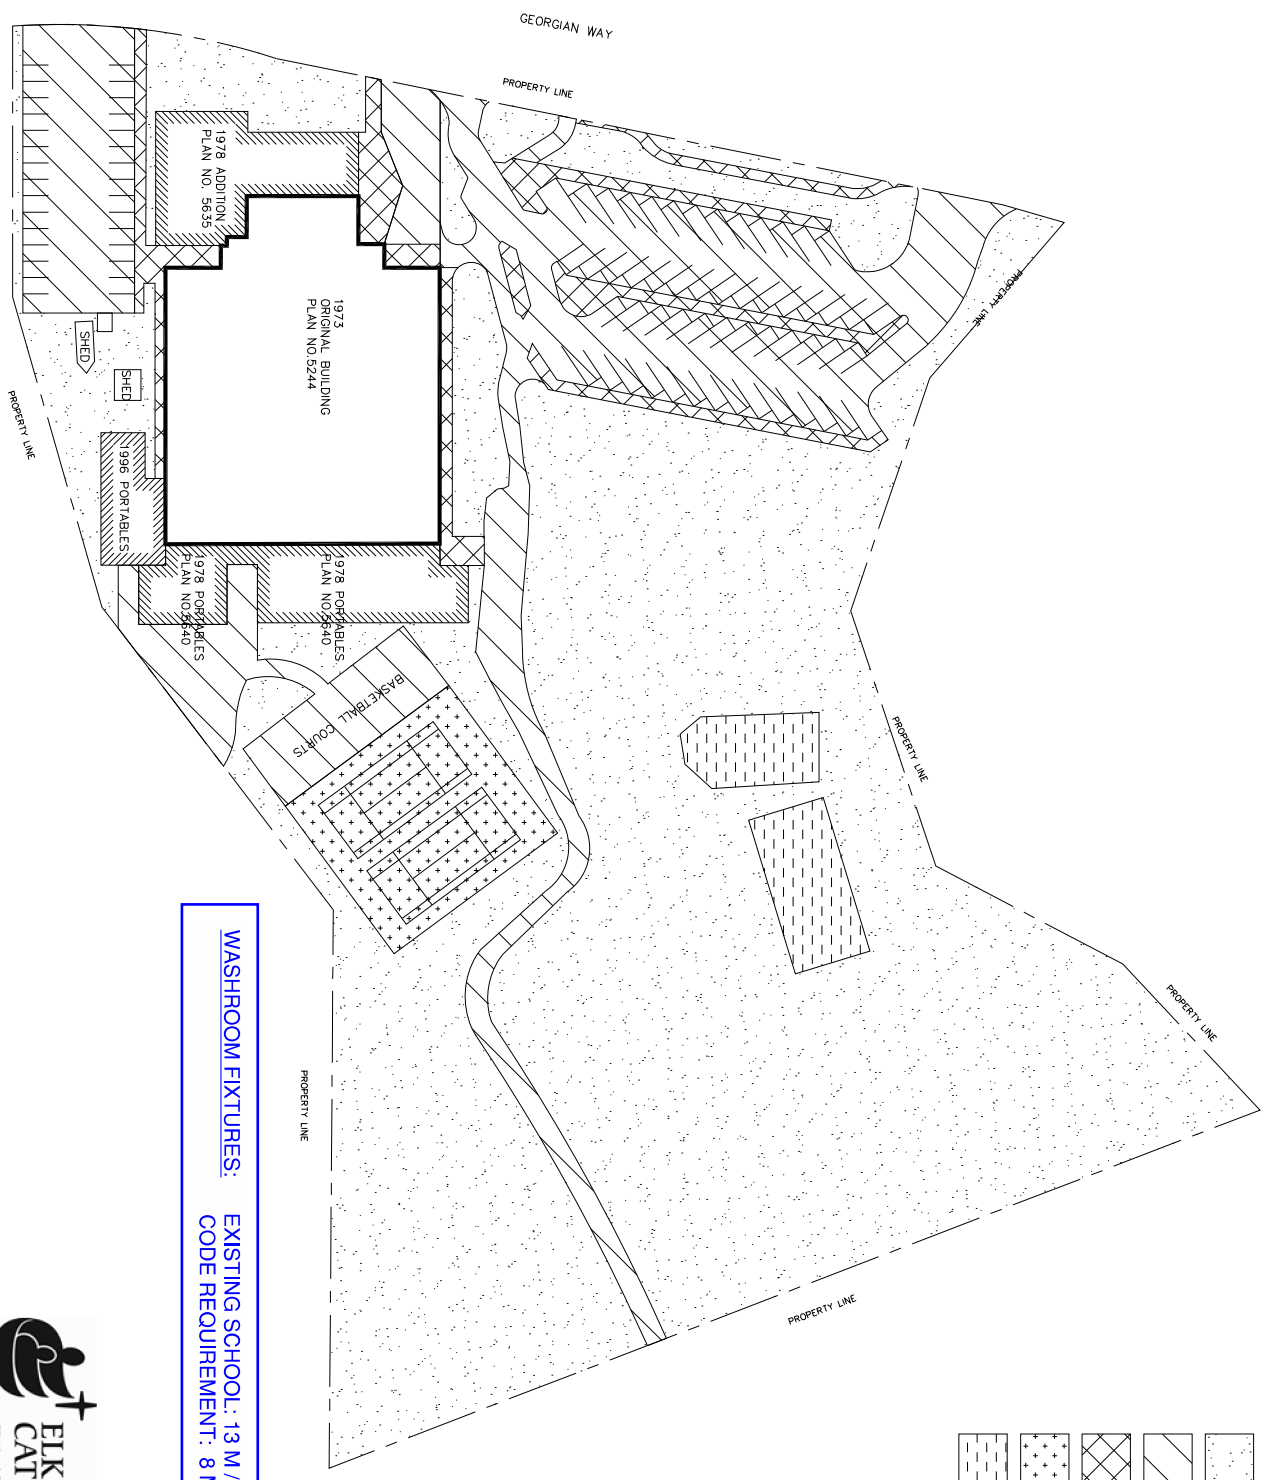

| | |
|--|--|
| | LANDSCAPED/GRASS TOTAL: 15880M ² |
| | ASPHALT TOTAL: 4820M ² |
| | SIDEWALK/CONCRETE TOTAL: 1007M ² |
| | TENNIS COURTS TOTAL: 1018M ² |
| | SAND TOTAL: 593M ² |

**WASHROOM FIXTURES: EXISTING SCHOOL: 13 M / 11 F
 CODE REQUIREMENT: 8 M / 10 F**



| | | | |
|--|--------------|------------------------------------|--------|
| ELK ISLAND CATHOLIC SEPARATE REGIONAL DIVISION NO.41 | | JEAN VANIER CATHOLIC SCHOOL | |
| 109 GEORGIAN WAY SHERWOOD PARK, AB | | 109 GEORGIAN WAY SHERWOOD PARK, AB | |
| DATE: | 03/2015 | BID: | B4014A |
| DWN. BY: | BB | FAC. CODE: | F2216 |
| SCALE: | 1:1250 | SHEET: | 1 OF 2 |
| REV. | CONSTRUCTION | | |